


# DETAIL - WATER AS-BUILTS

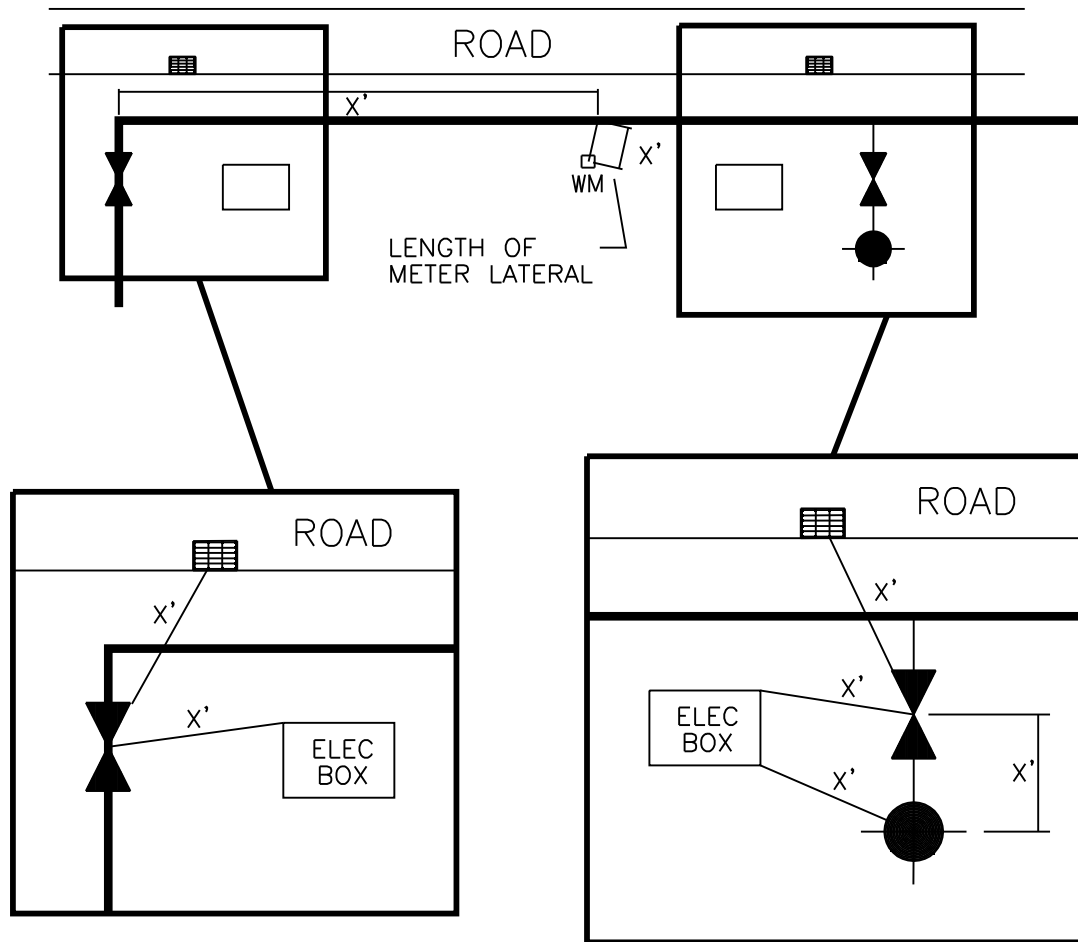

ITEMS REQUIRED ON AS-BUILT DRAWINGS  
 \* ALL OF THE FOLLOWING ARE EXAMPLES.  
 OTHER FEATURES MAY BE REQUIRED TO BE SHOWN

- 1) WATER LATERALS
- 2) ALL VALVES
- 3) FIRE HYDRANTS
- 4) BLOW-OFF ASSEMBLIES

NOTES:

- 1) ASBUILTS MUST BE SUBMITTED PER THE DEVELOPER AGREEMENT
- 2) ASBUILTS SHALL BE ON GIS ADJUSTED DATUM
- 3) EXAMPLES SHOWN FOR GUIDE. OTHER FEATURES THAT WILL TIE APPURTENANCE DOWN CAN BE USED

HALLSDALE POWELL UTILITY DISTRICT

STANDARD DRAWING NO. 7